

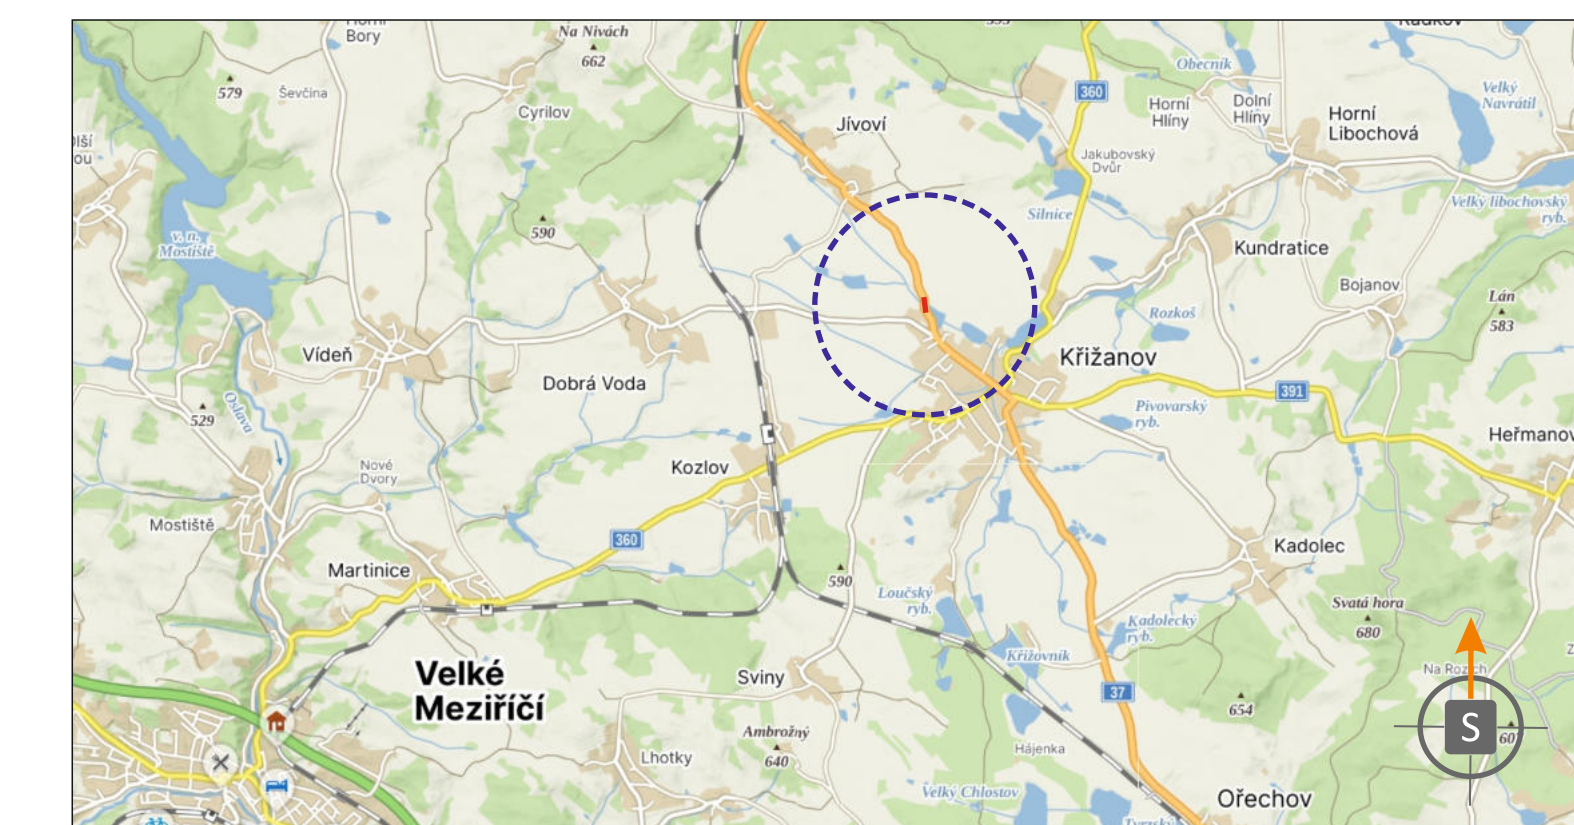
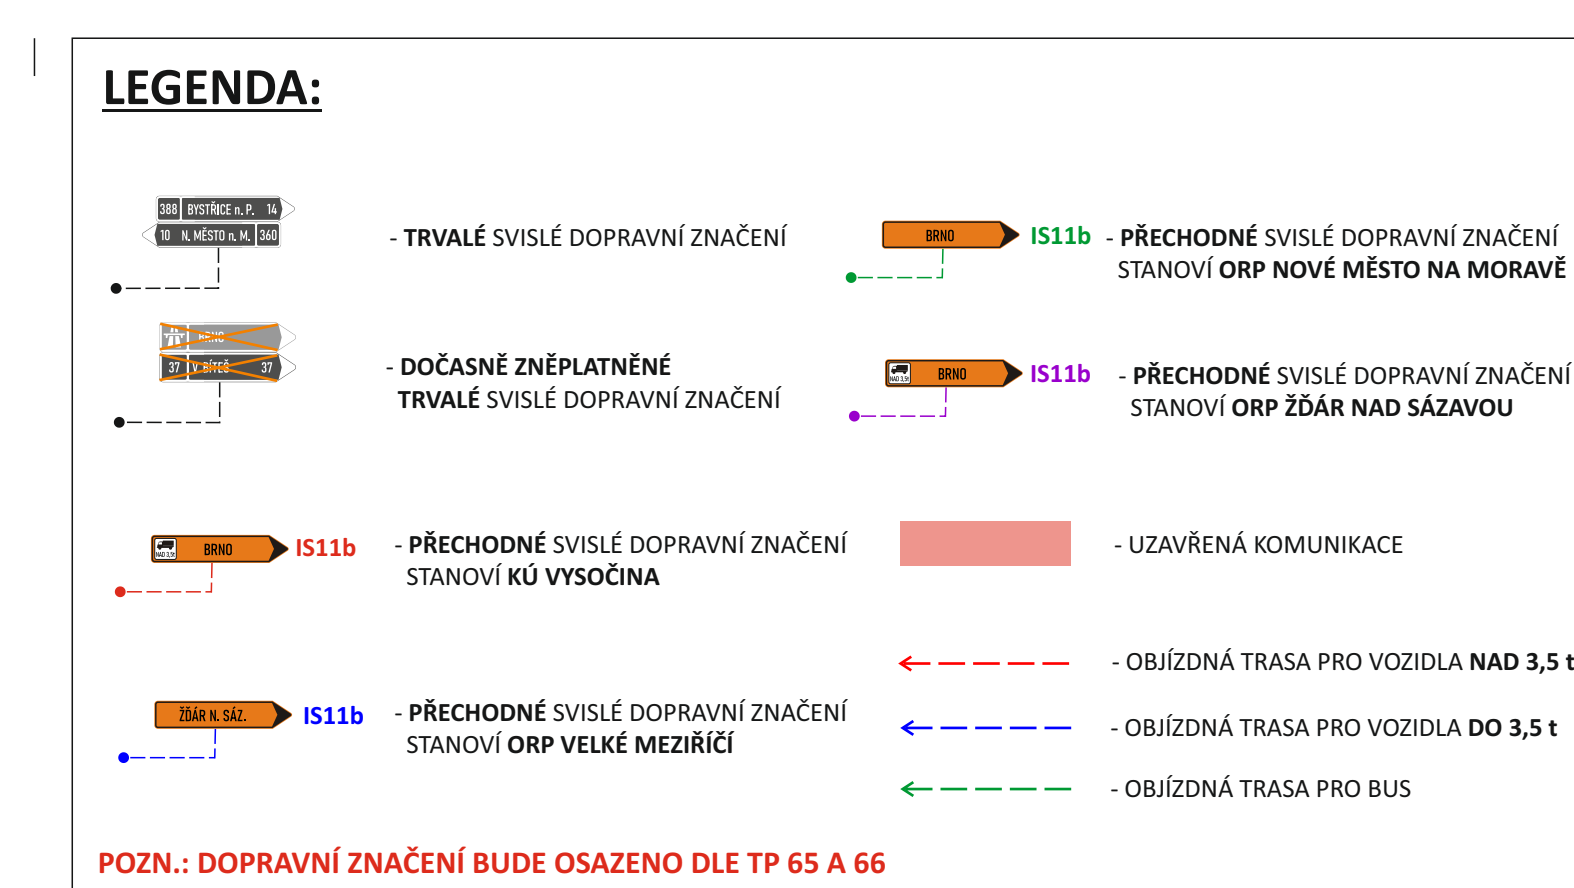


The map displays the planned reconstruction of road I/37, highlighted in orange. The project area is centered around Krážanov and extends from near Žďár nad Sázavou to the south. Key features include:

- Project Title:** SITUACE PŘECHODNÉHO DOPRAVNÍHO ZNAČENÍ I/37 KRÁŽANOV - OPRAVA PROPUSTKU V KM 129,817.
- Geographic Context:** The map shows the surrounding region, including Žďár nad Sázavou, Nové Město na Moravě, and Velké Meziříčí.
- Traffic Signs:** Numerous temporary traffic signs are indicated, including 'POZOR' (Caution) signs for narrow roads, 'IP22' (Priority 22), and various 'IS' (Information) signs for lane changes and road works.
- Details:** Specific areas are marked as 'DETAIL 1' through 'DETAIL 6', showing close-up views of the proposed sign placement and road markings.
- Infrastructure:** The map also shows existing road networks, rivers, and local settlements.

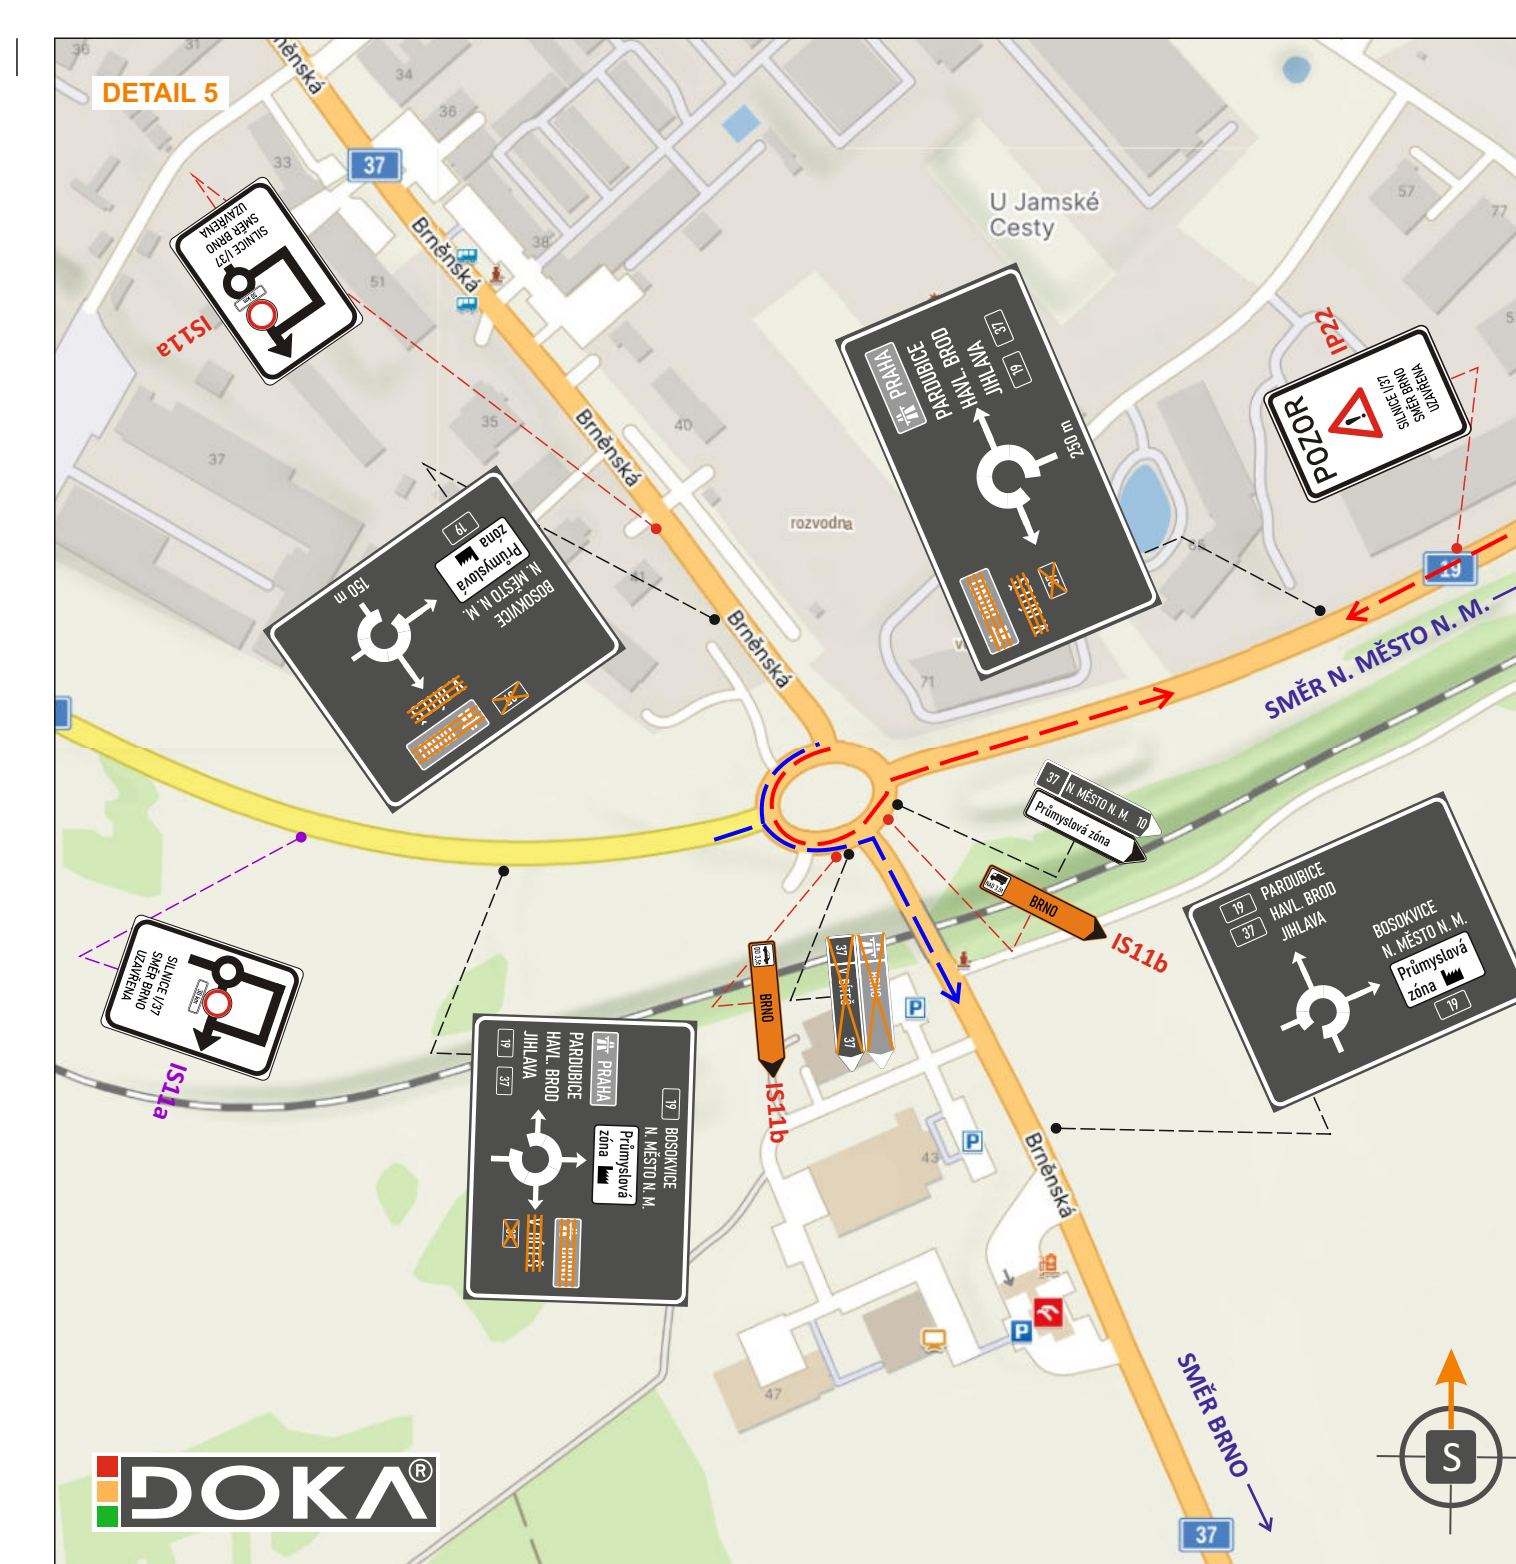

POTVRZENÍ PLATNOSTI DOKUMENTACE:
POLICE ČESKÉ REPUBLIKY - DOPRAVNÍ INSPEKTORÁT ŽDĚR NAD SÁZAVOU:

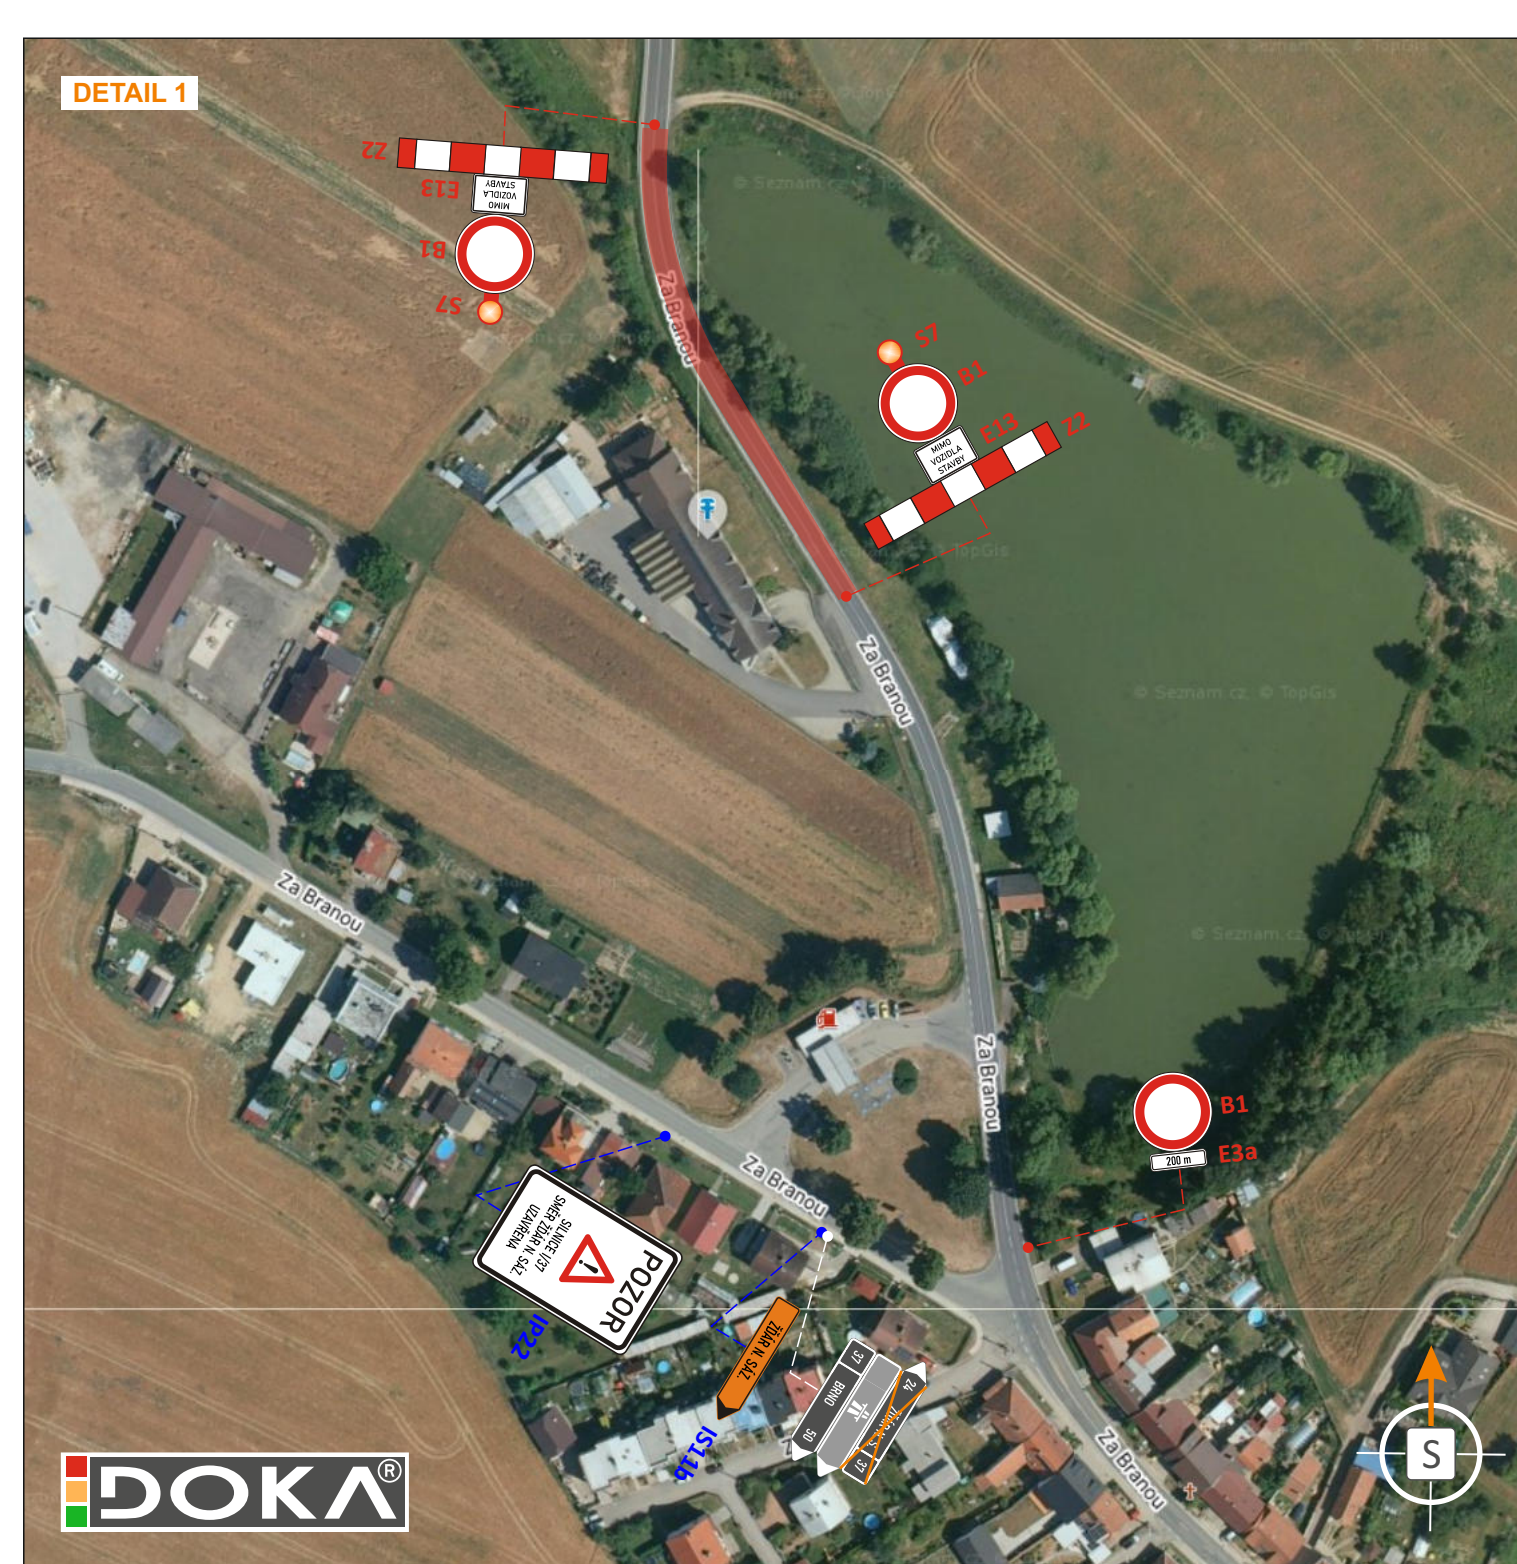

ZODPOVĚDNÝ PROJEKTANT	Bc. Jakub LACH		 DOKA, s.r.o. Na návis 11/5, Holásky, 620 00 Brno ČS: 63471752, DIČ: CZ63471752 e-mail: info@dokadz.cz www.dokadz.cz	2/2026
VYPRACOVAL	Tomáš DUDÁČ			
KRESLIL	Tomáš DUDÁČ		www.dokadz.cz	mob.: 603 881 90
KONTROLOVAL	Bc. Matěj ČERVENÁK			
KRAJ: VYSOČINA	OKRES: ŽDÁR NAD SÁZAVOU	KÚ: KŘIŽANOV		
STAVBA: I/37 KŘIŽANOV - OPRAVA PROPUSTKU V KM 129,817				
NÁZEV VÝKRESU: SITUACE PŘECHODNÉHO DOPRAVNÍHO ZNAČENÍ			ČÍS. SOUPRAVY	ČÍS. PŘÍLOHY